

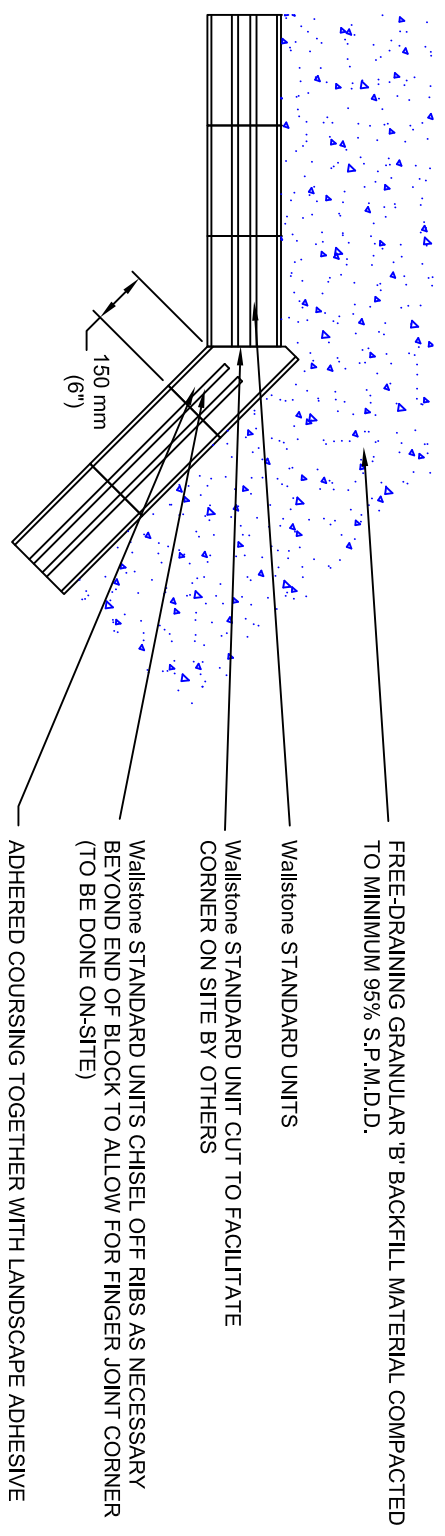


**PLAN VIEW**  
**Wallstone Standard**  
**ODD COURSE**

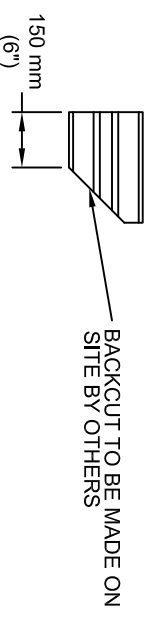

**PLAN VIEW**  
**Wallstone Standard**  
**EVEN COURSE**

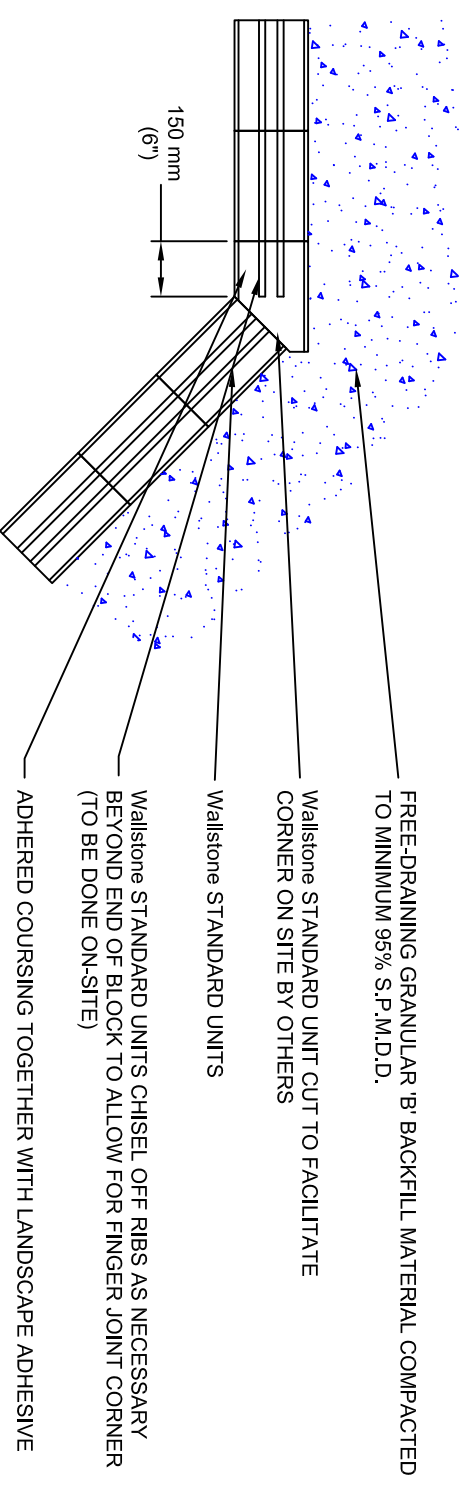

**CORNER UNIT DETAILS**

REV.	DATE	DESCRIPTION	BY
0	SEPT 7/10	ISSUED FOR CONSTRUCTION	DPS

**DRAWING:** Wallstone Wall  
**STANDARD UNIT INSIDE ANGLE CORNER DETAIL**

**PROJECT:** PROJECT NAME  
 ADDRESS  
 CITY, PROVINCE

**PROJECT ENGINEER:** ENGINEER

**Wallstone™ Wall**

**NAVASCAPÉ**  
 BY PERMACON

**DESIGN ENGINEER:**

**PML Peto MacCallum Ltd.**  
 CONSULTING ENGINEERS

**DRAWN BY:** DPS **CHD BY:** CHD

**DATE:** DATE

**SCALE:** NOT TO SCALE

**FILE NAME:** ON00013-4.DWG

**DRAWING No.** ON00013  
**SHEET 4**

- GENERAL NOTES:**
1. FOR EXCAVATION, BASE PREPARATION, AND CONSTRUCTION DETAILS PLEASE SEE STANDARD ENGINEERING OR SITE SPECIFIC DESIGN.
  2. IT IS POSSIBLE TO START ON ODD OR EVEN COURSE.
  3. COURSES MUST BE ALTERED ODD...EVEN...ODD...EVEN...ETC.
  4. ALMOST ANY ANGLE CAN BE ACHIEVED USING SAME PHILOSOPHY / METHODOLOGY AS SHOWN ON THIS DRAWING.
  5. ALL PRODUCT NAMES AND STYLIZED REPRESENTATIONS ARE TRADEMARKS OF PERMACON PRODUCTS, OR APPROVED FOR USE BY PERMACON PRODUCTS' COMPANIES.
  6. ALL PRODUCTS ILLUSTRATED ARE SUBJECT TO PATENTS AS FOLLOWS:  
 Wallstone - CANADA 1,307,675  
 - USA 4,860,505
  7. THE APPLICABILITY OF THESE RETAINING WALL SECTIONS MUST BE REVIEWED ON A SITE SPECIFIC BASIS BY A QUALIFIED PROFESSIONAL ENGINEER.