


PLAN VIEW
GRANDE MULTI-DEPTH
ODD COURSE

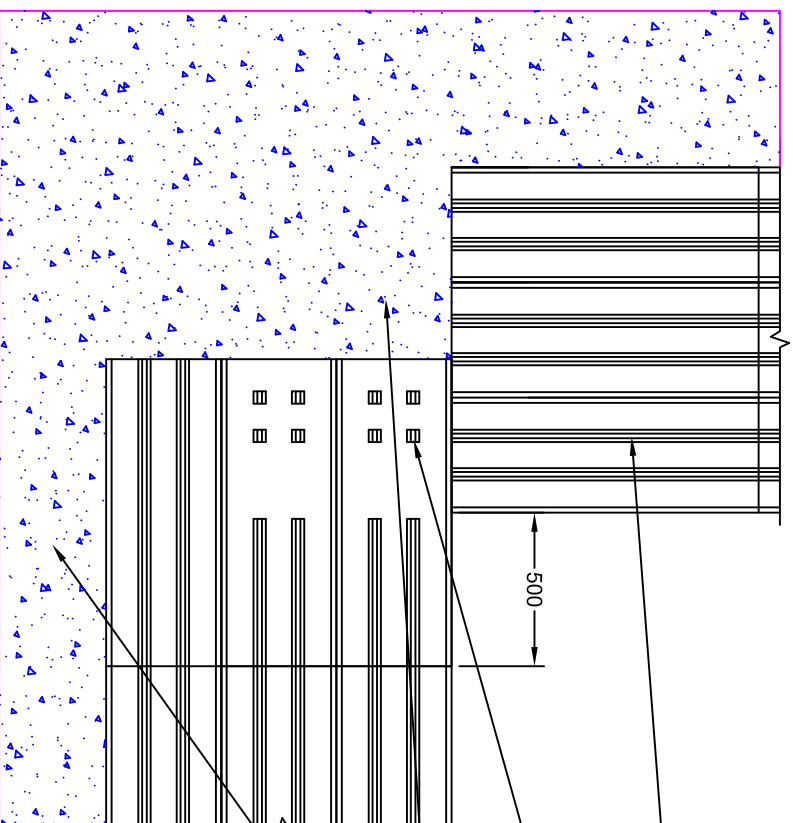

GRANDE 1125 STANDARD

CHISEL OFF RIB AS SHOWN LEAVING
 FOUR (4) POSTS - CHISEL 75 mm (3")

FREE-DRAINING GRANULAR 'B' BACKFILL MATERIAL
 LEVELLED AND COMPACTED TO MINIMUM 98% S.P.M.D.D.


FREE-DRAINING GRANULAR 'B' BACKFILL MATERIAL
 LEVELLED AND COMPACTED TO MINIMUM 95% S.P.M.D.D.

FREE-DRAINING GRANULAR 'B' BACKFILL MATERIAL
 LEVELLED AND COMPACTED TO MINIMUM 95% S.P.M.D.D.

CHISEL OFF RIB AS SHOWN LEAVING
 FOUR (4) POSTS - CHISEL 75 mm (3")

FREE-DRAINING GRANULAR 'B' BACKFILL MATERIAL
 LEVELLED AND COMPACTED TO MINIMUM 98% S.P.M.D.D.

GRANDE 1125 STANDARD

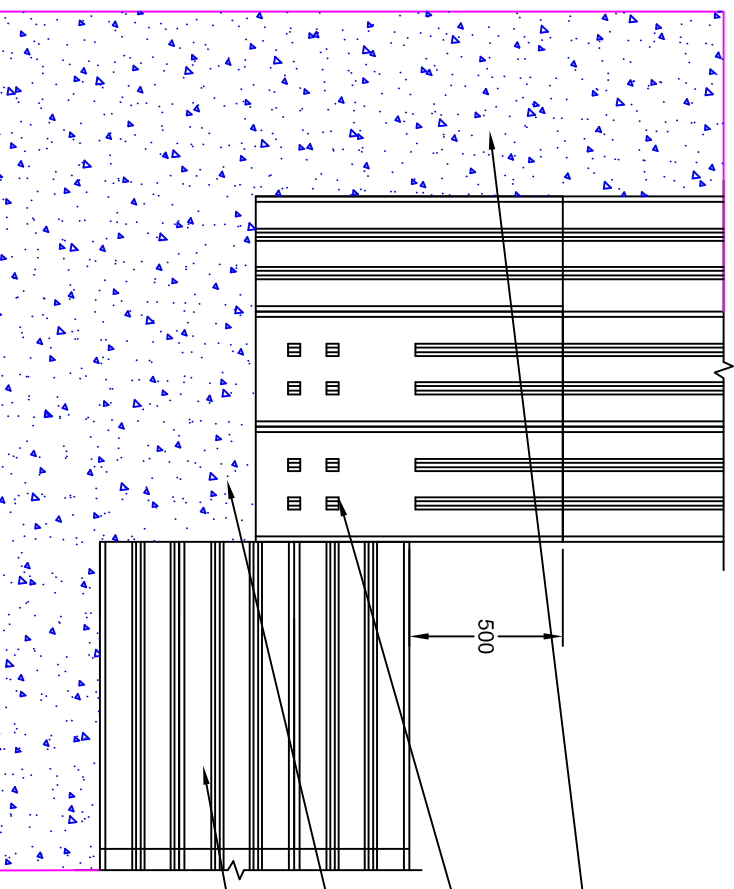

PLAN VIEW
GRANDE MULTI-DEPTH
EVEN COURSE

GENERAL NOTES:

1. FOR EXCAVATION, BASE PREPARATION, AND CONSTRUCTION DETAILS PLEASE SEE STANDARD ENGINEERING OR SITE SPECIFIC DESIGN.
2. IT IS POSSIBLE TO START ON ODD OR EVEN COURSE.
3. COURSES MUST BE ALTERED ODD...EVEN...ODD...EVEN...ETC.
4. ALMOST ANY ANGLE CAN BE ACHIEVED USING SAME PHILOSOPHY / METHODOLOGY AS SHOWN ON THIS DRAWING.
5. ALL PRODUCT NAMES AND STYLIZED REPRESENTATIONS ARE TRADEMARKS OF PERMACON PRODUCTS, OR APPROVED FOR USE BY PERMACON PRODUCTS' COMPANIES.
6. ALL PRODUCTS ILLUSTRATED ARE SUBJECT TO PATENTS AS FOLLOWS:
 GRANDE - CANADA 1,307,675
 - USA 4,860,505

DESIGN ENGINEER:



DRAWN BY: DPS
 CHD BY:

DRAWING No.

DATE:

DATE

SCALE: NOT TO SCALE

ON00013
 SHEET 4

FILE NAME: ON00013-4.DWG

DRAWING:

GRANDE Wall
 1125 UNIT - 90° INSIDE CORNER
 DETAIL

PROJECT:

Navascape Products
 GRANDE WALL
 STANDARD ENGINEERING

PROJECT ENGINEER:

ENGINEER

REV.	DATE	DESCRIPTION	BY
0	NOV 03/08	ISSUED FOR CONSTRUCTION	DPS

