



**PLAN VIEW**  
GRANDE SINGLE DEPTH  
ODD COURSE

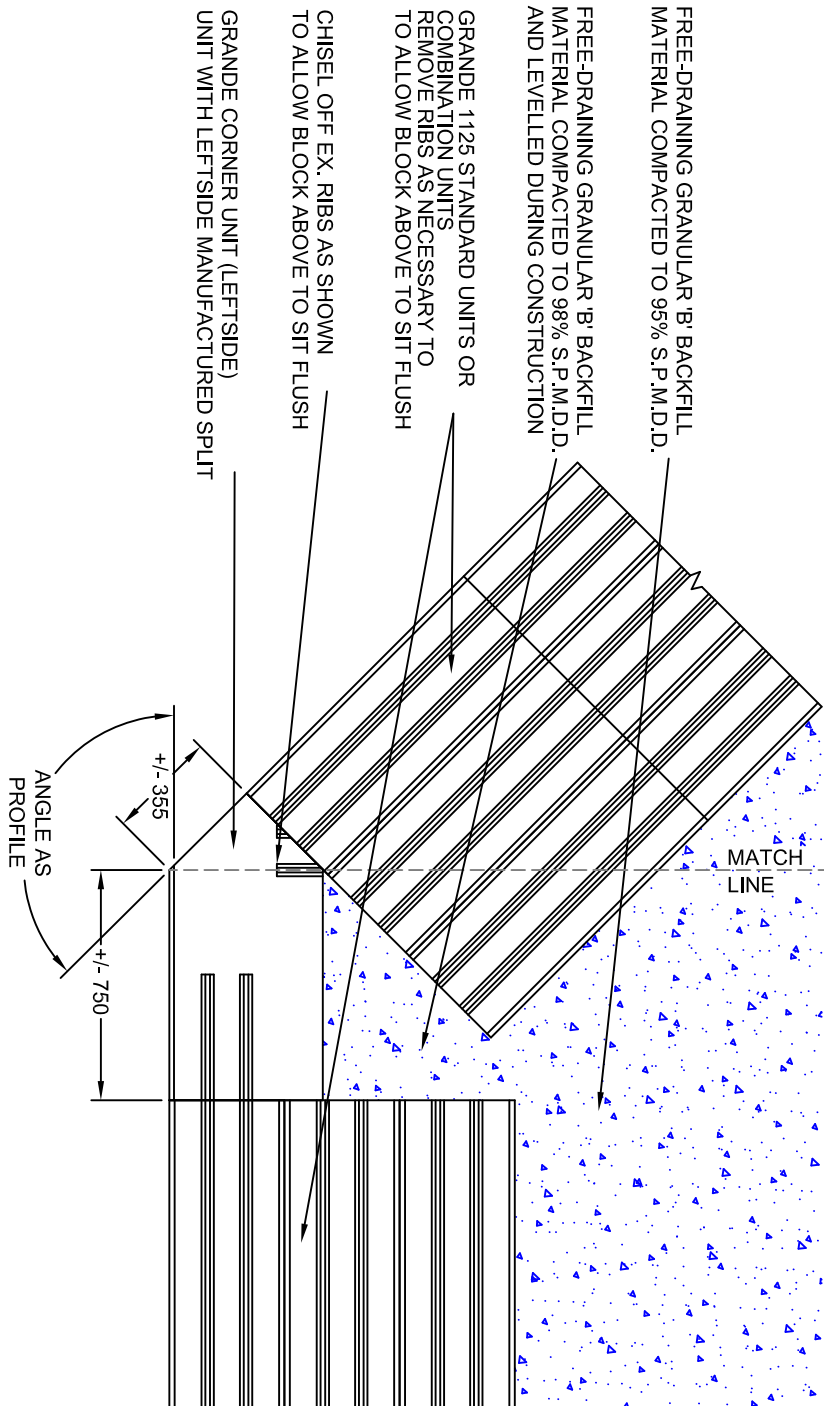

**PLAN VIEW**  
GRANDE SINGLE DEPTH  
EVEN COURSE

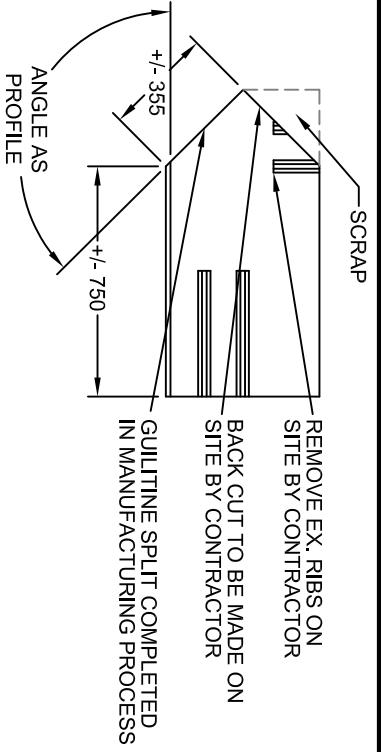

**CORNER UNIT DETAILS**

- GENERAL NOTES:**
1. FOR EXCAVATION, BASE PREPARATION, AND CONSTRUCTION DETAILS PLEASE SEE STANDARD ENGINEERING OR SITE SPECIFIC DESIGN.
  2. IT IS POSSIBLE TO START ON ODD OR EVEN COURSE.
  3. COURSES MUST BE ALTERED ODD...EVEN...ODD...EVEN...ETC.
  4. ALMOST ANY ANGLE CAN BE ACHIEVED USING SAME PHILOSOPHY / METHODOLOGY AS SHOWN ON THIS DRAWING.
  5. ALL PRODUCT NAMES AND STYLIZED REPRESENTATIONS ARE TRADEMARKS OF PERMACON PRODUCTS, OR APPROVED FOR USE BY PERMACON PRODUCTS' COMPANIES.
  6. ALL PRODUCTS ILLUSTRATED ARE SUBJECT TO PATENTS AS FOLLOWS:  
GRANDE - CANADA 1,307,675  
- USA 4,860,505

**DRAWING:** GRANDE Wall

**PROJECT:** 1125 UNIT - OUTSIDE ANGLE  
CORNER DETAIL

Navascape Products  
GRANDE WALL  
STANDARD ENGINEERING

**PROJECT ENGINEER:** ENGINEER

REV.	DATE	DESCRIPTION	BY
0	NOV 08/08	ISSUED FOR CONSTRUCTION	DPS

**GRANDE® Wall**



**NAVASCAPÉ**  
BY PERMACON

**DESIGN ENGINEER:**



**DRAWN BY:** DPS

**DRAWING No.**

**DATE:**

**ON00013**

**SCALE:** NOT TO SCALE

**SHEET 4**

**FILE NAME:** ON00013-4.DWG